


# THE SNUG COTTAGE NEW ENGLAND SHED

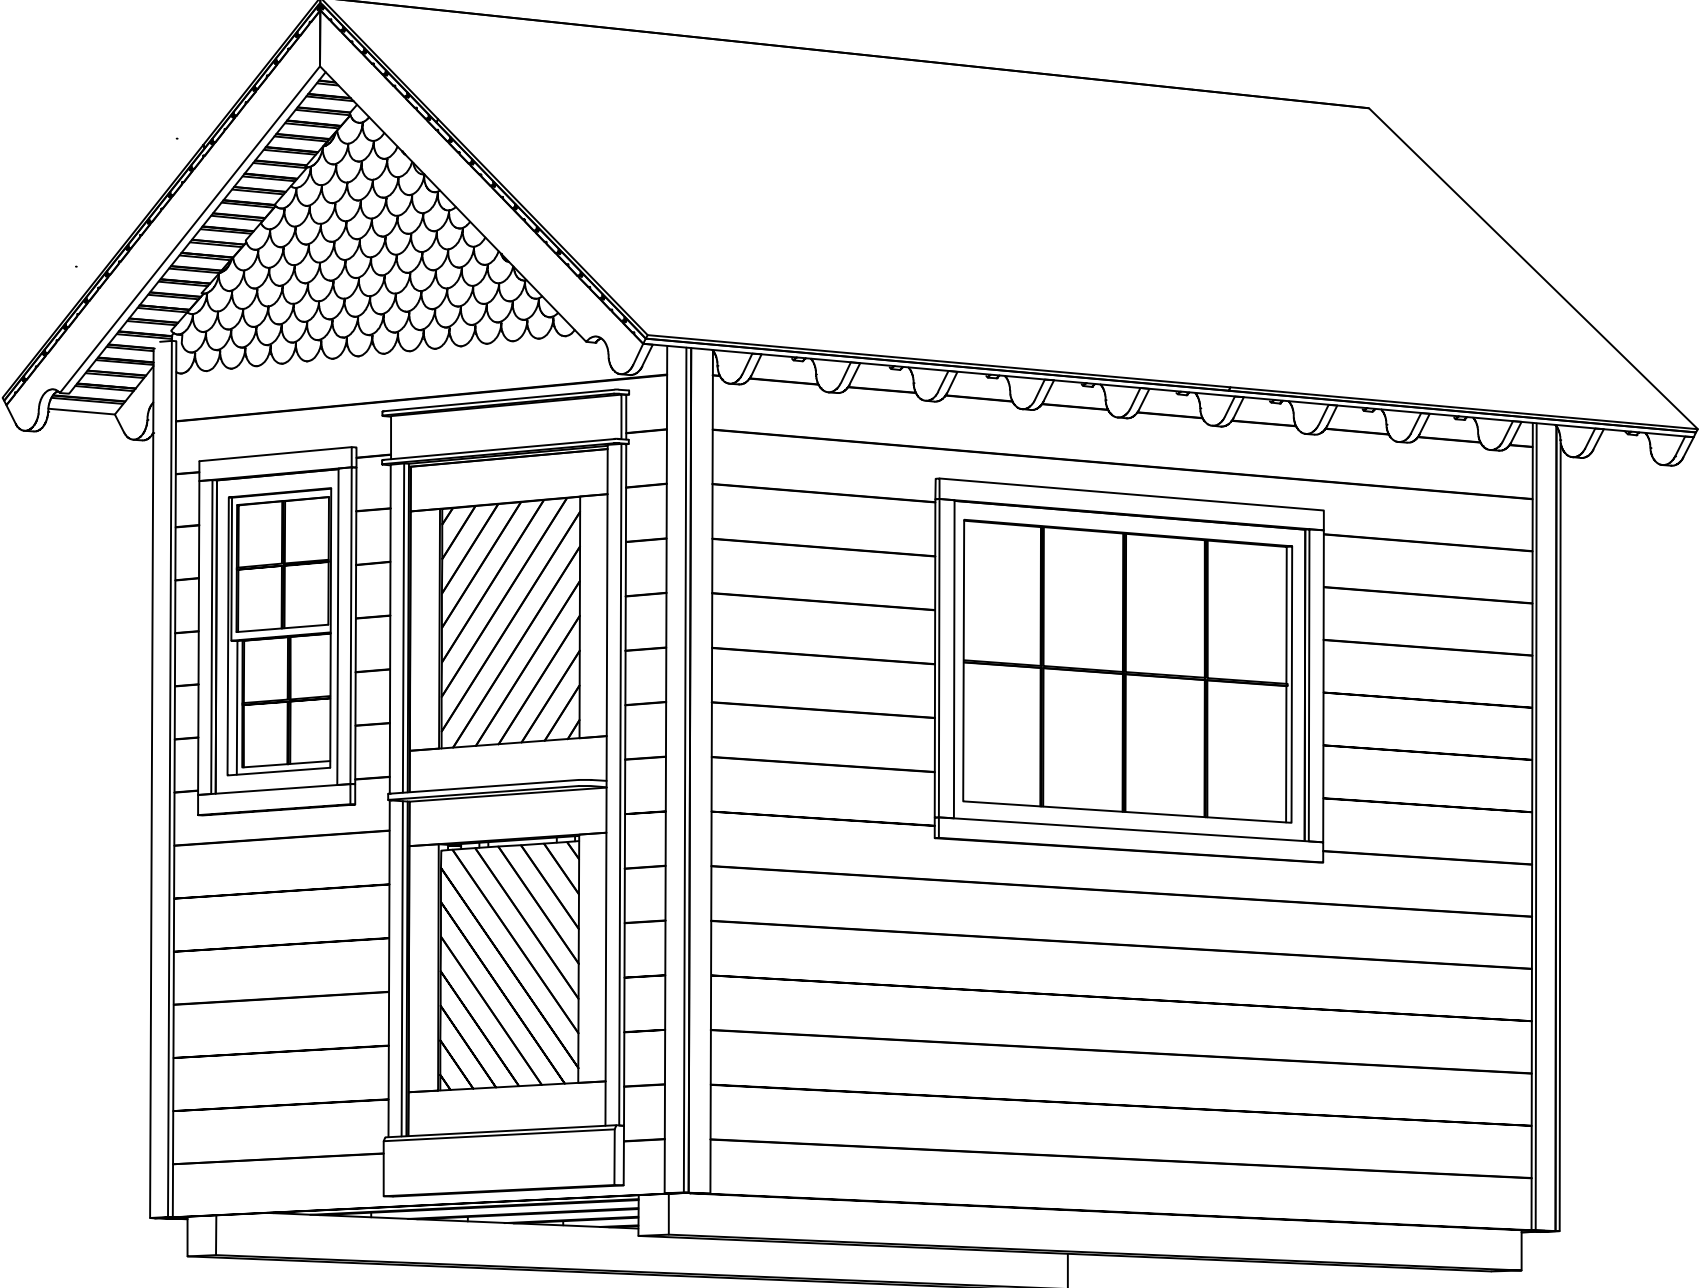

- GENERAL NOTES:
- CONTRACTOR/BUILDER TO VERIFY ALL DIMENSIONS.
  - DO NOT SCALE DRAWINGS.
  - ALL MANUFACTURED MATERIALS TO BE HANDLED AND STORED AS PER MANUFACTURES INSTRUCTIONS.
  - CONTRACTOR/BUILDER IS RESPONSIBLE FOR ARRANGING ALL INSPECTIONS AS PER O.B.C.
  - ALL HEALTH AND SAFETY REGULATIONS TO BE FOLLOWED WITH REGARDS TO CONSTRUCTION OF THIS PROJECT.
  - CONTRACTOR TO ENSURE THAT EXCAVATION OF NEW FOOTINGS DOES NOT DISTURB EXISTING FOOTINGS.

BUILDING CODE DESIGNS  
1785 FERN GLEN ROAD  
EMSDALE, ON  
P0A 1J0  
(705)571-4811  
FIRM B.C.I.N. 40400  
INDIVIDUAL B.C.I.N. 38725


Project: **SNUG COTTAGE NEW ENGLAND SHED**

Drawn By:SE

Date: 22-11-15


**SHEET:  
1 OF 6**

**FRONT ELEVATION**  
SCALE: 1/4" = 1'

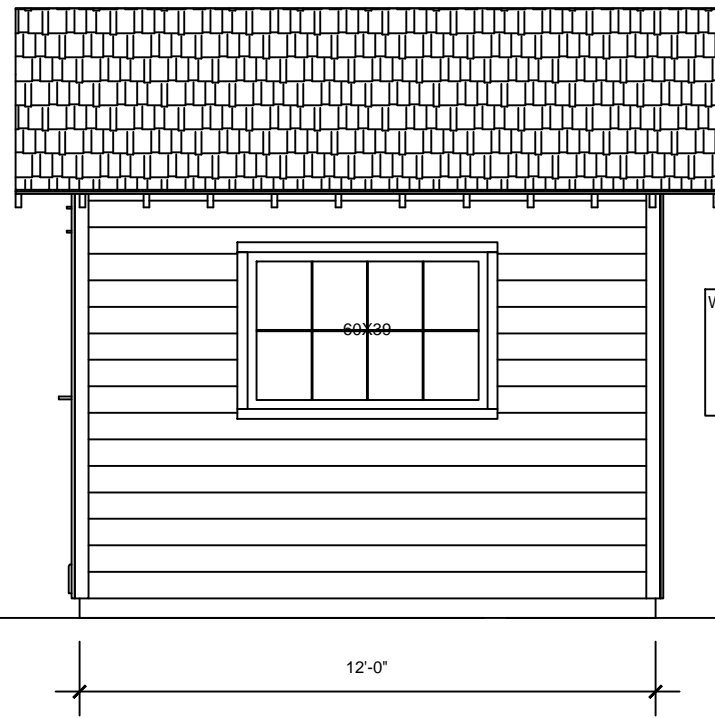


WINDOW BOXES AND OVERHEAD EXTERIOR TRIMS NOT SHOWN FOR CLARITY BUT ARE AVAILABLE FROM WALPOLE WOODWORKERS INC. (www.walpolewoodworkers.com)


**LEFT ELEVATION**  
SCALE: 1/4" = 1'

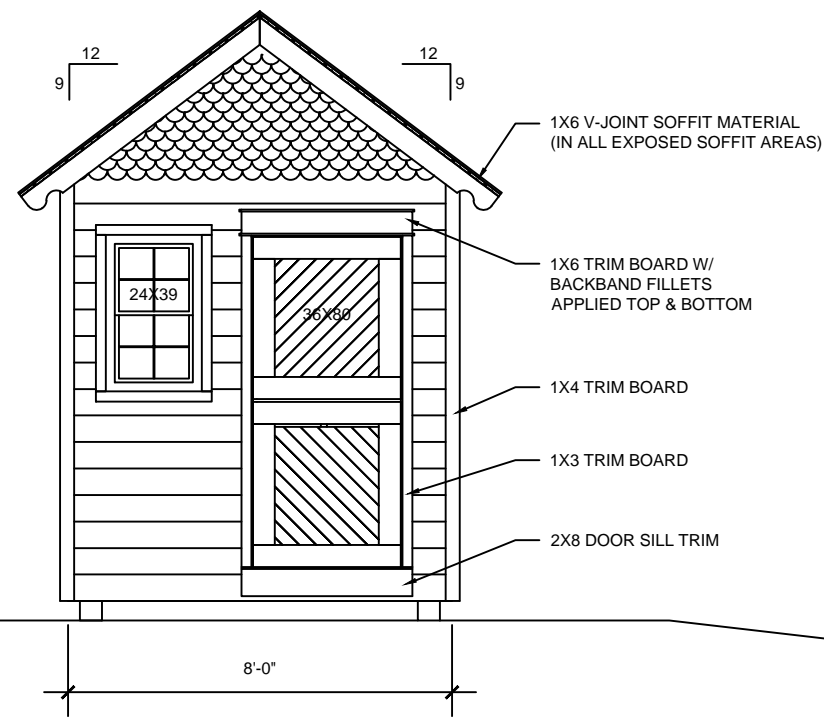

**REAR ELEVATION**  
SCALE: 1/4" = 1'

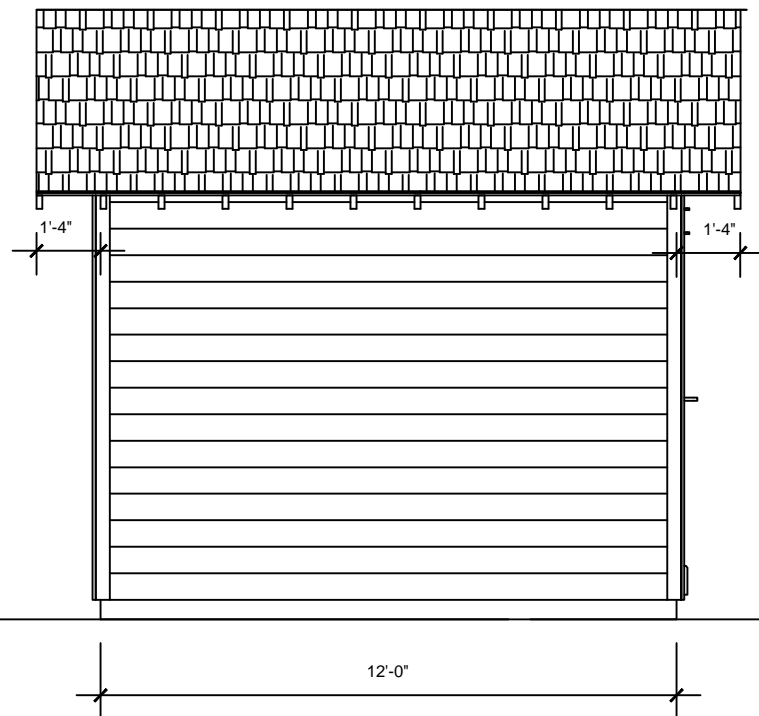

**RIGHT ELEVATION**  
SCALE: 1/4" = 1'

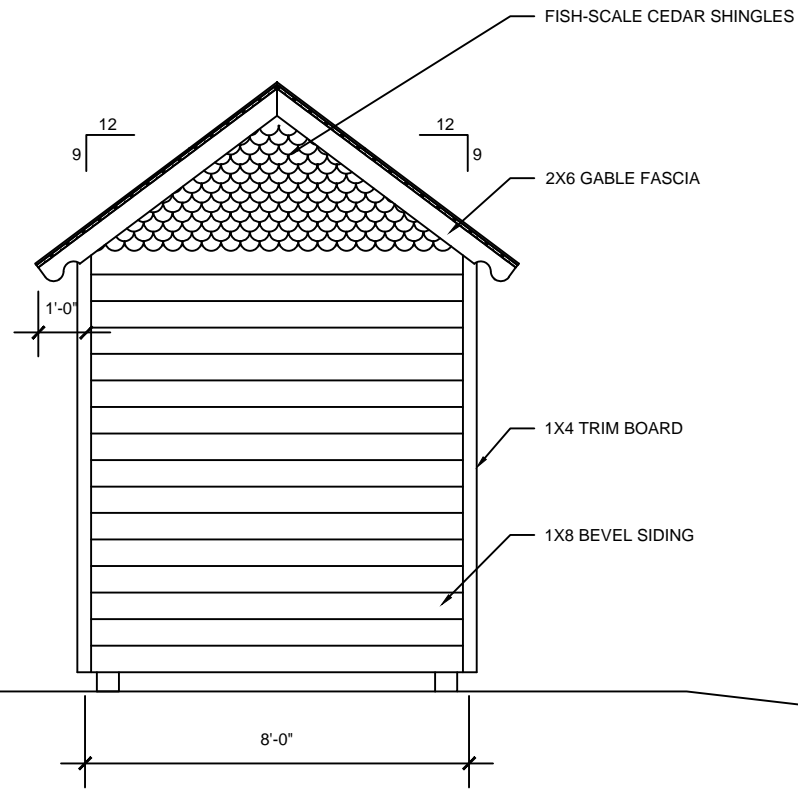

- GENERAL NOTES:**
- CONTRACTOR/BUILDER TO VERIFY ALL DIMENSIONS.
  - DO NOT SCALE DRAWINGS.
  - ALL MANUFACTURED MATERIALS TO BE HANDLED AND STORED AS PER MANUFACTURERS INSTRUCTIONS.
  - CONTRACTOR/BUILDER IS RESPONSIBLE FOR ARRANGING ALL INSPECTIONS AS PER O.B.C.
  - ALL HEALTH AND SAFETY REGULATIONS TO BE FOLLOWED WITH REGARDS TO CONSTRUCTION OF THIS PROJECT.
  - CONTRACTOR TO ENSURE THAT EXCAVATION OF NEW FOOTINGS DOES NOT DISTURB EXISTING FOOTINGS.
  - ALL DIMENSIONS ARE ROUGH-FRAMED DIMENSIONS AND DO NOT ACCOUNT FOR OR INCLUDE ANY EXTERIOR FINISHED, TRIMS, SIDINGS, ETC.

**BUILDING CODE DESIGNS**  
1785 FERN GLEN ROAD  
EMSDALE, ON  
P0A 1J0  
(705)571-4811  
FIRM B.C.I.N. 40400  
INDIVIDUAL B.C.I.N. 38725


Project: **SNUG COTTAGE NEW ENGLAND SHED**

Drawn By: SE


Date: 22-11-15

**SHEET:  
2 OF 6**

**BEAM PLAN**  
SCALE: 1/2" = 1'

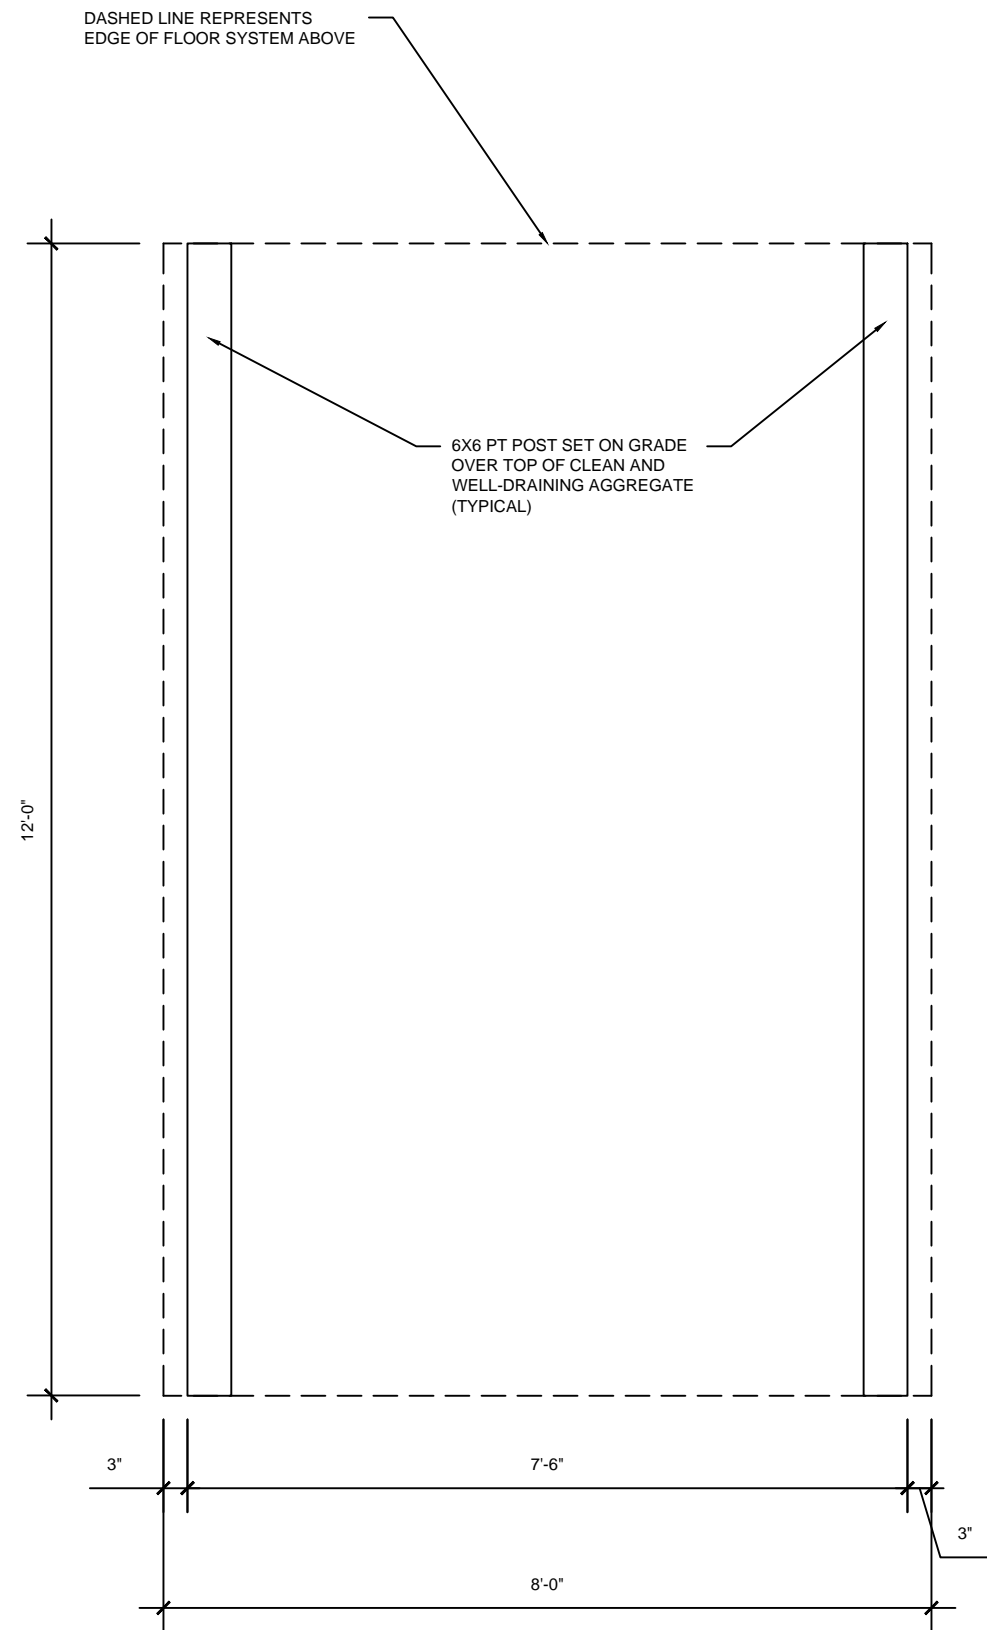

**FLOOR FRAMING PLAN**  
SCALE: 1/2" = 1'

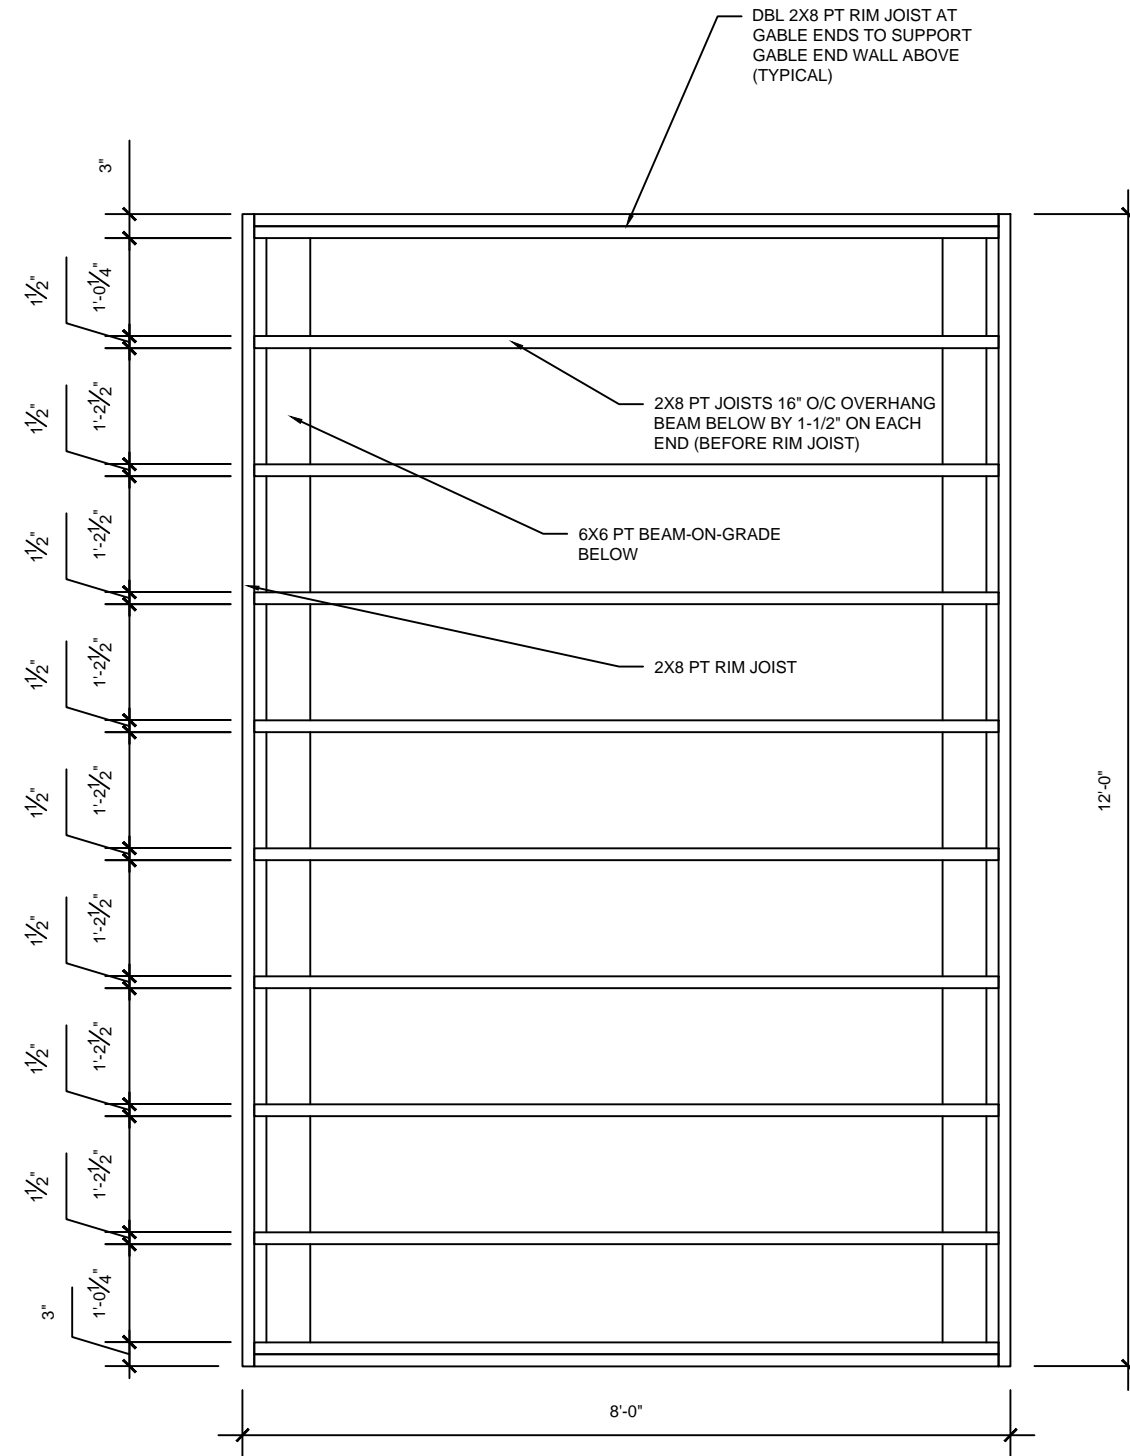

- GENERAL NOTES:**
- CONTRACTOR/BUILDER TO VERIFY ALL DIMENSIONS.
  - DO NOT SCALE DRAWINGS.
  - ALL MANUFACTURED MATERIALS TO BE HANDLED AND STORED AS PER MANUFACTURERS INSTRUCTIONS.
  - CONTRACTOR/BUILDER IS RESPONSIBLE FOR ARRANGING ALL INSPECTIONS AS PER O.B.C.
  - ALL HEALTH AND SAFETY REGULATIONS TO BE FOLLOWED WITH REGARDS TO CONSTRUCTION OF THIS PROJECT.
  - CONTRACTOR TO ENSURE THAT EXCAVATION OF NEW FOOTINGS DOES NOT DISTURB EXISTING FOOTINGS.
  - ALL DIMENSIONS ARE ROUGH-FRAMED DIMENSIONS AND DO NOT ACCOUNT FOR OR INCLUDE ANY EXTERIOR FINISHED, TRIMS, SIDINGS, ETC.

**BUILDING CODE DESIGNS**  
1785 FERN GLEN ROAD  
EMSDALE, ON  
P0A 1J0  
(705)571-4811  
FIRM B.C.I.N. 40400  
INDIVIDUAL B.C.I.N. 38725

Project: **SNUG COTTAGE NEW ENGLAND SHED**


Drawn By: SE

Date: 22-11-15

**SHEET:**  
**3 OF 6**

**FLOOR PLAN**  
SCALE: 1/2" = 1'

1X4 TRIM BOARDS AT CORNERS

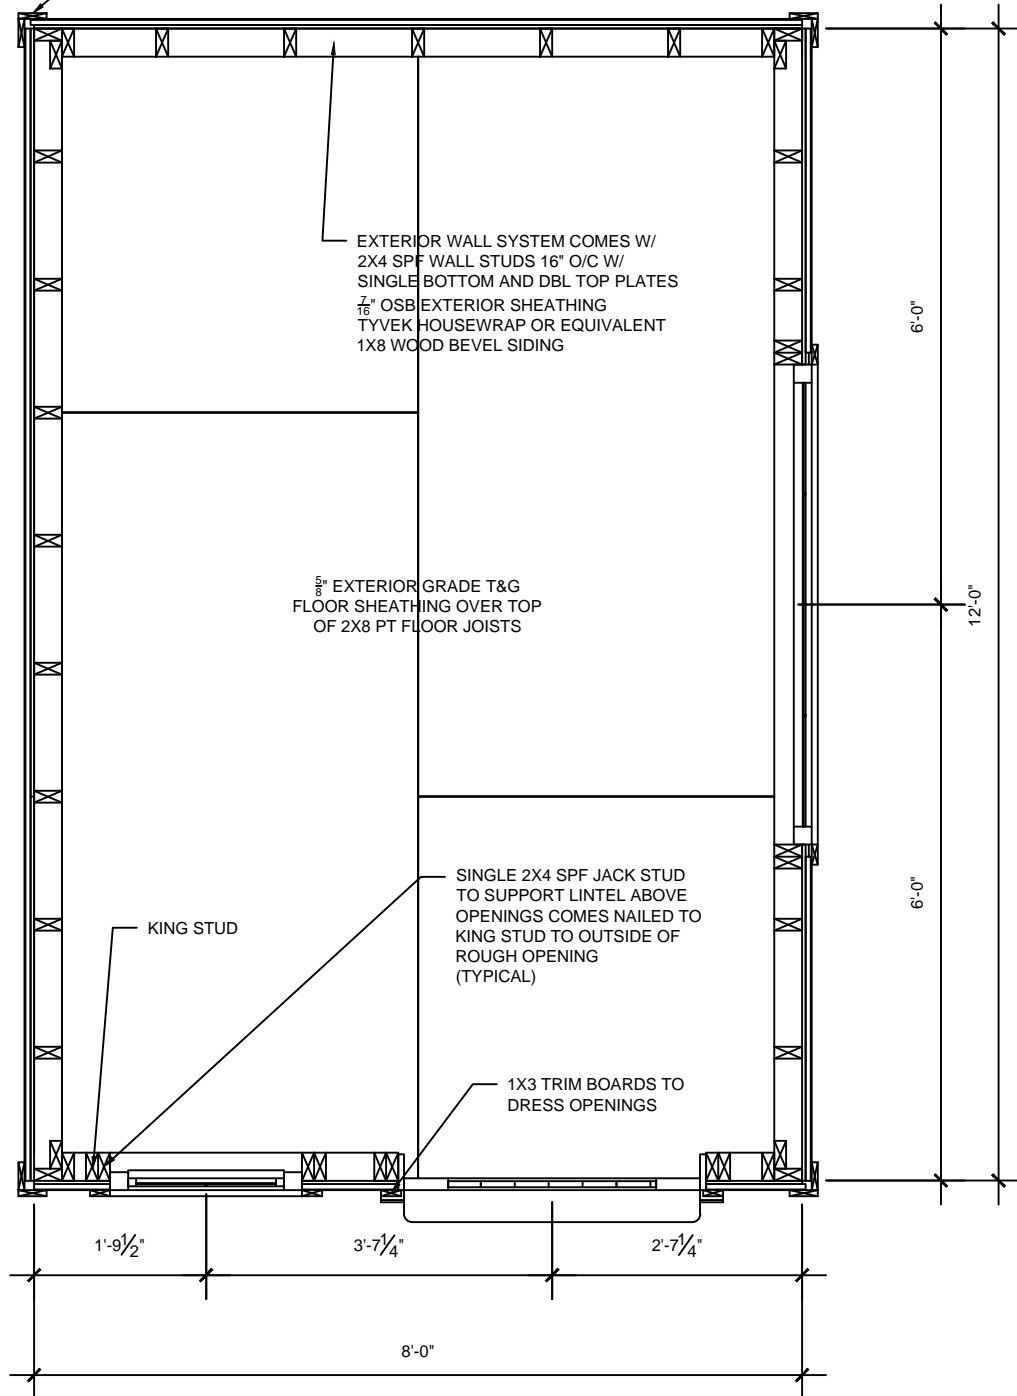

**ROOF FRAMING PLAN**  
SCALE: 1/2" = 1'

RIDGE PLATE/GUSSET OF 5/8" EXTERIOR  
GRADE PLYWOOD TO BE NAILED AT  
RIDGE TO ROOF RAFTERS


NO FURRING STRIP NAILED ON TOP OF  
OUTSIDE RAFTERS TO ALLOW ROOM FOR  
1X6 V-JT TO BE NAILED DOWN INSTEAD

2X6 SPF RAFTERS 16" O/C  
(TYPICAL)

PROVIDE 1X2 SPF FURRING STRIP  
NAILED TO TOP OF RAFTER AND  
EXTENDING FROM RIDGE TO  
EXTERIOR WALL PLANE

CUT DOWN 2X6 SPF BLOCKS (HATCHED) TO FIT  
BETWEEN RAFTERS AND COME FLUSH W/  
UNDERSIDE OF ROOF SHEATHING

GABLE FASCIA TO BE SUPPORTED W/  
1X6 V-JT SECURED TO TOP OF RAFTER  
FOLLOWED BY 5/8" EXTERIOR GRADE  
PLYWOOD ROOF SHEATHING NAILED  
OVER TOP OF V-JT

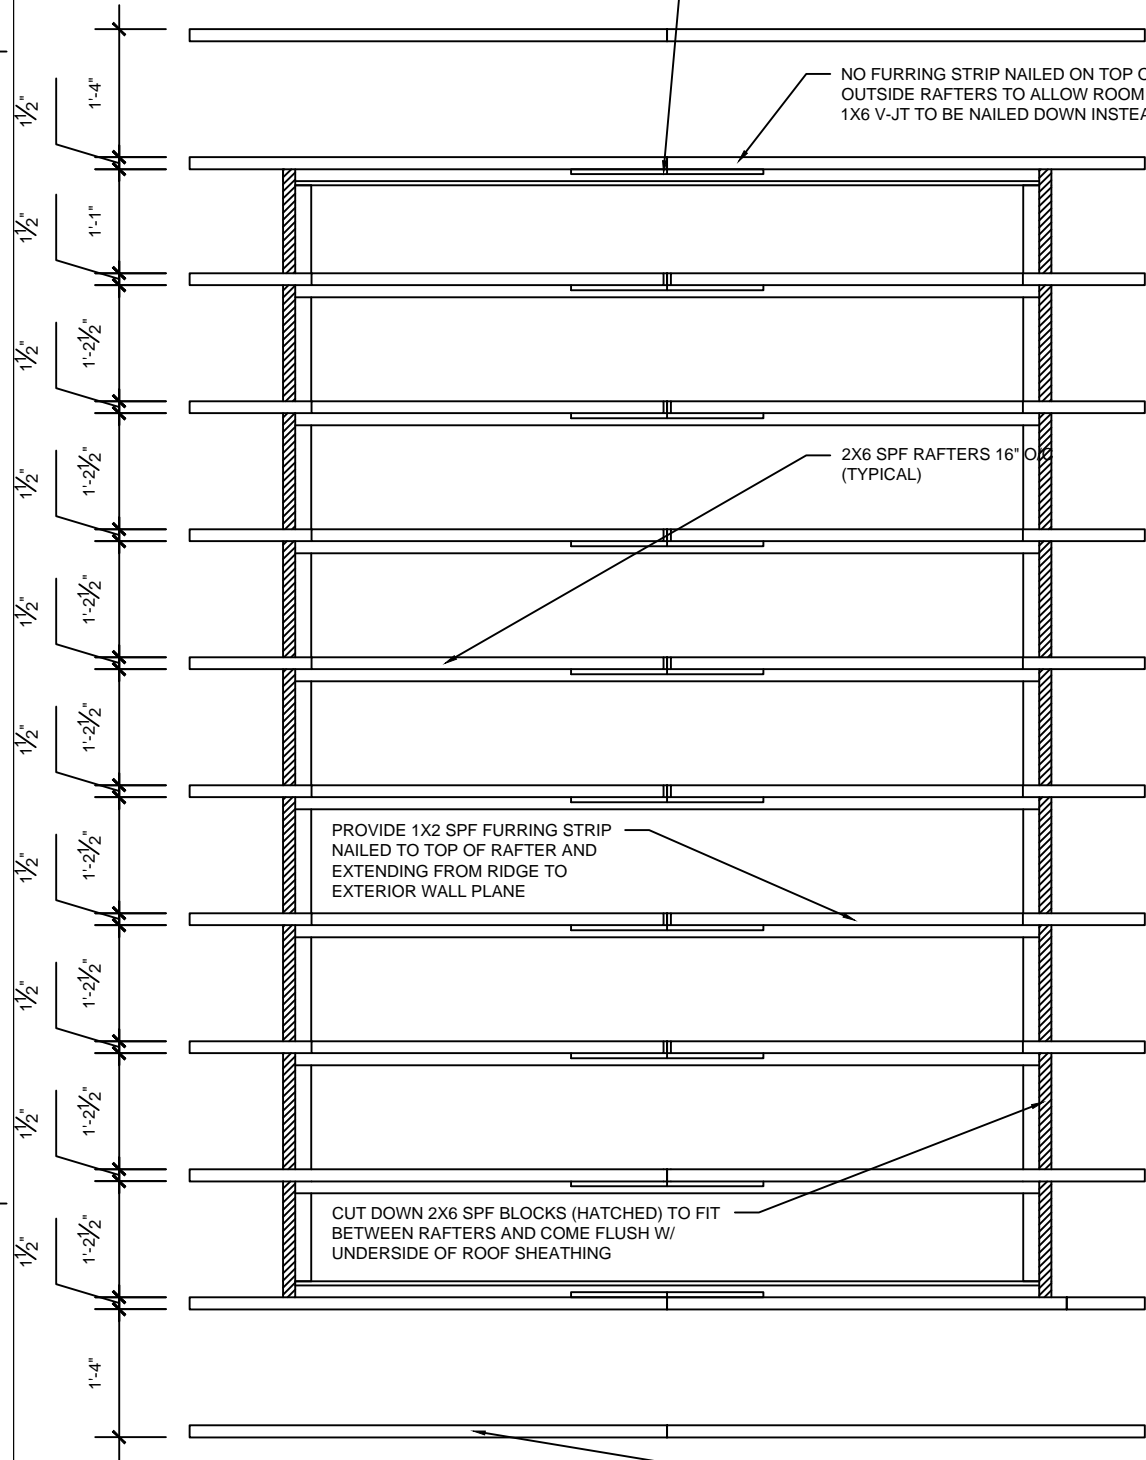

- GENERAL NOTES:**
- CONTRACTOR/BUILDER TO VERIFY ALL DIMENSIONS.
  - DO NOT SCALE DRAWINGS.
  - ALL MANUFACTURED MATERIALS TO BE HANDLED AND STORED AS PER MANUFACTURERS INSTRUCTIONS.
  - CONTRACTOR/BUILDER IS RESPONSIBLE FOR ARRANGING ALL INSPECTIONS AS PER O.B.C.
  - ALL HEALTH AND SAFETY REGULATIONS TO BE FOLLOWED WITH REGARDS TO CONSTRUCTION OF THIS PROJECT.
  - CONTRACTOR TO ENSURE THAT EXCAVATION OF NEW FOOTINGS DOES NOT DISTURB EXISTING FOOTINGS.
  - ALL DIMENSIONS ARE ROUGH-FRAMED DIMENSIONS AND DO NOT ACCOUNT FOR OR INCLUDE ANY EXTERIOR FINISHED, TRIMS, SIDINGS, ETC.

**BUILDING CODE DESIGNS**

1785 FERN GLEN ROAD  
EMSDALE, ON  
P0A 1J0  
(705)571-4811  
FIRM B.C.I.N. 40400  
INDIVIDUAL B.C.I.N. 38725


Project: **SNUG COTTAGE NEW ENGLAND SHED**

Drawn By: SE


Date: 22-11-15

**SHEET:**  
**4 OF 6**

**CROSS-SECTION #1**  
**SCALE: 1/2" = 1'**

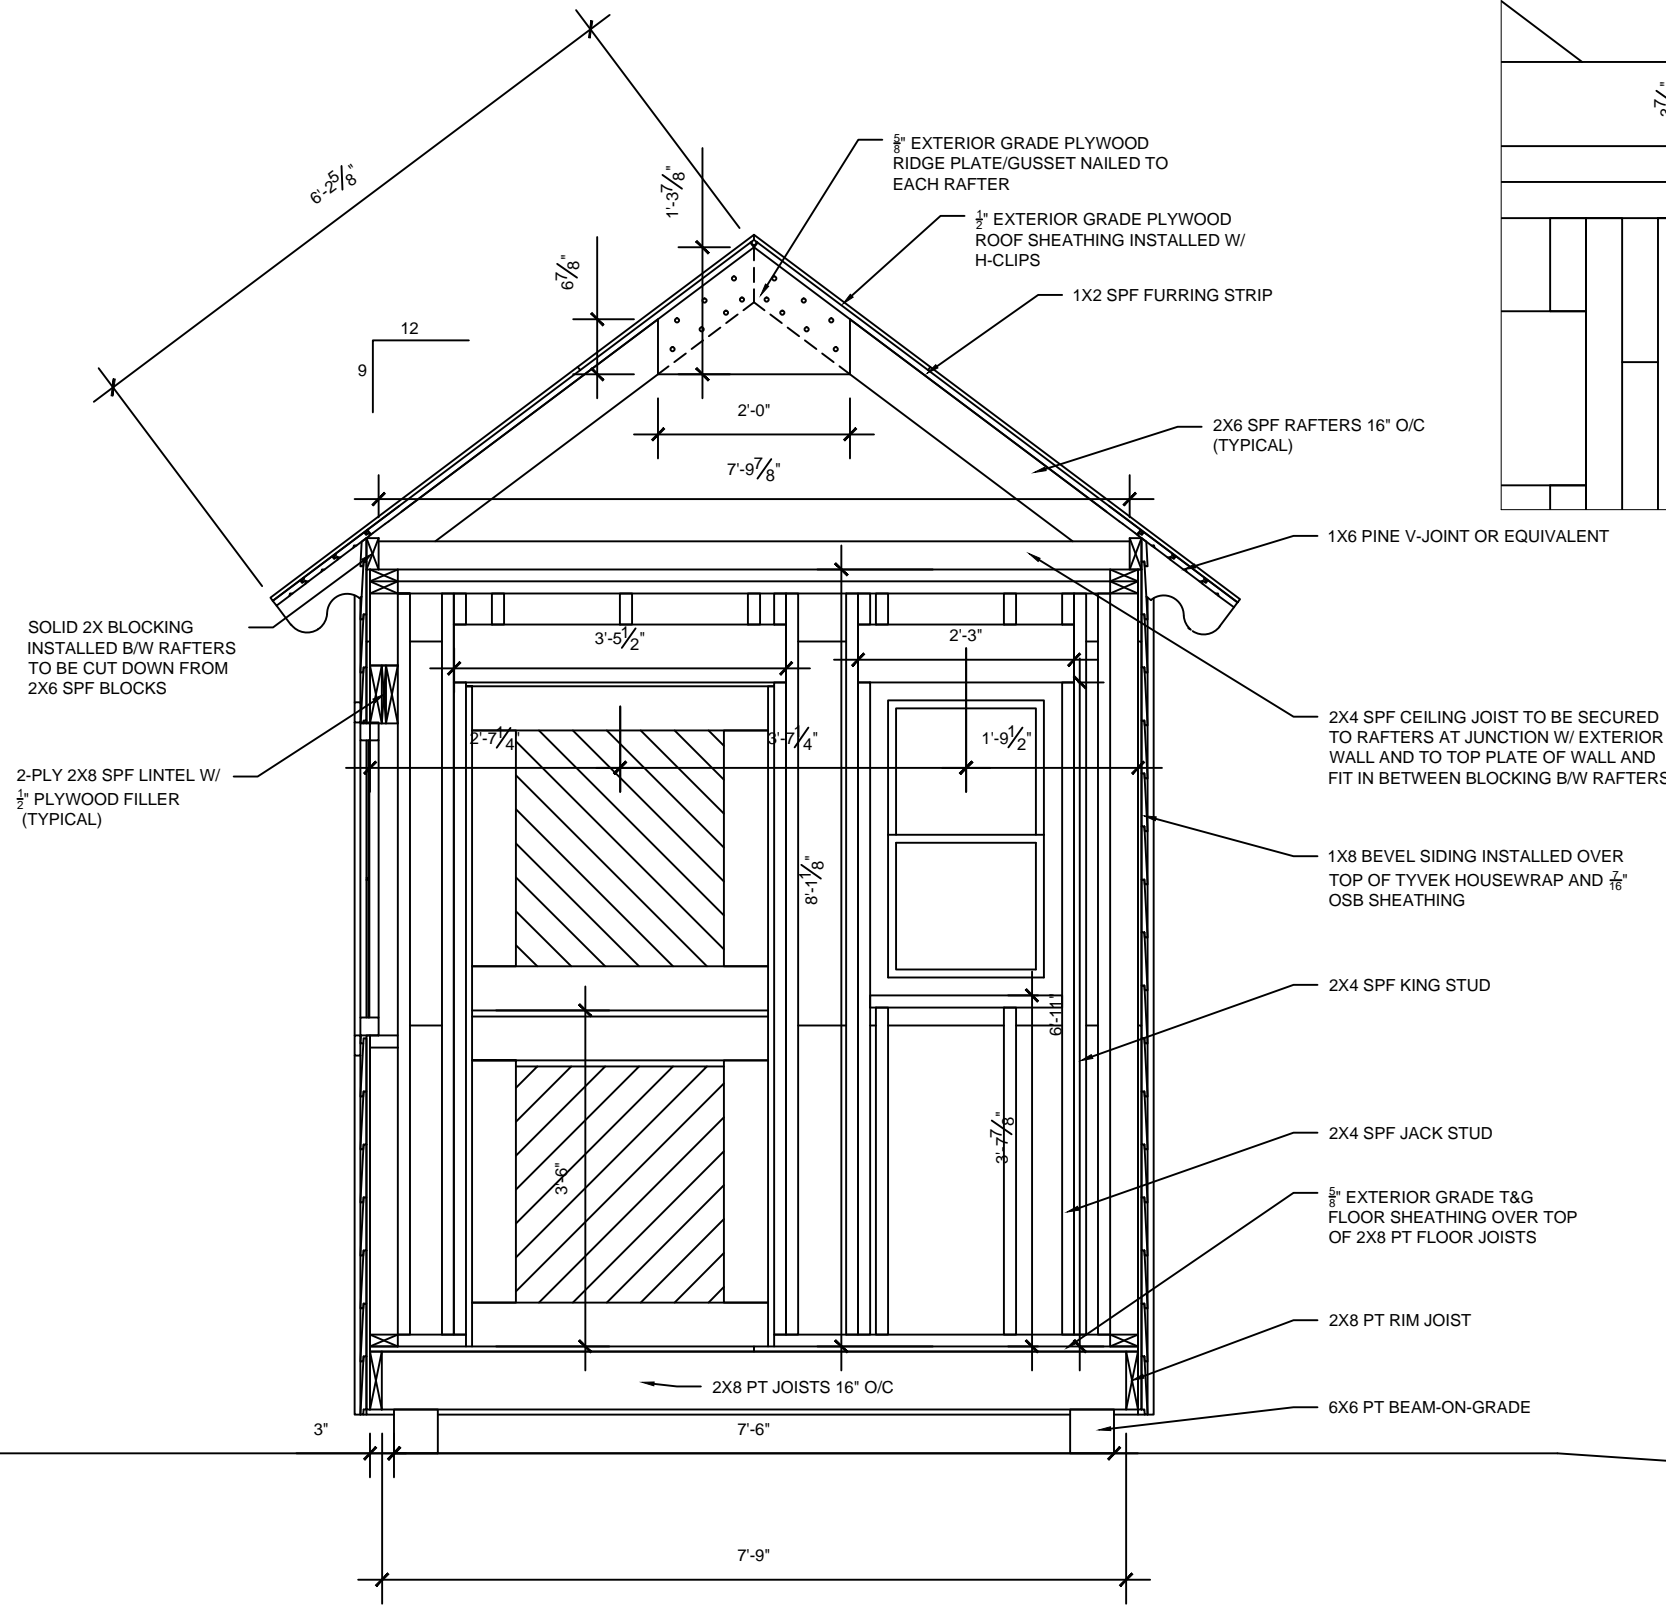

**RAFTER TAIL DETAIL**  
**SCALE: 1-1/2" = 1'**

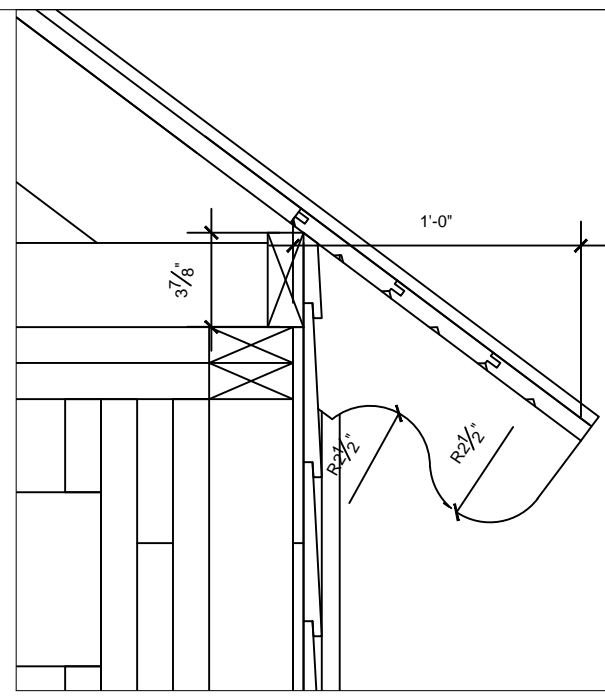

- GENERAL NOTES:**
- CONTRACTOR/BUILDER TO VERIFY ALL DIMENSIONS.
  - DO NOT SCALE DRAWINGS.
  - ALL MANUFACTURED MATERIALS TO BE HANDLED AND STORED AS PER MANUFACTURERS INSTRUCTIONS.
  - CONTRACTOR/BUILDER IS RESPONSIBLE FOR ARRANGING ALL INSPECTIONS AS PER O.B.C.
  - ALL HEALTH AND SAFETY REGULATIONS TO BE FOLLOWED WITH REGARDS TO CONSTRUCTION OF THIS PROJECT.
  - CONTRACTOR TO ENSURE THAT EXCAVATION OF NEW FOOTINGS DOES NOT DISTURB EXISTING FOOTINGS.
  - ALL DIMENSIONS ARE ROUGH-FRAMED DIMENSIONS AND DO NOT ACCOUNT FOR OR INCLUDE ANY EXTERIOR FINISHED, TRIMS, SIDINGS, ETC.

**BUILDING CODE DESIGNS**  
 1785 FERN GLEN ROAD  
 EMSDALE, ON  
 P0A 1J0  
 (705)571-4811  
 FIRM B.C.I.N. 40400  
 INDIVIDUAL B.C.I.N. 38725

Project: **SNUG COTTAGE NEW ENGLAND SHED**


Drawn By: SE

Date: 22-11-15

**SHEET:**  
**5 OF 6**

**CROSS-SECTION #2**

SCALE: 1/2" = 1'

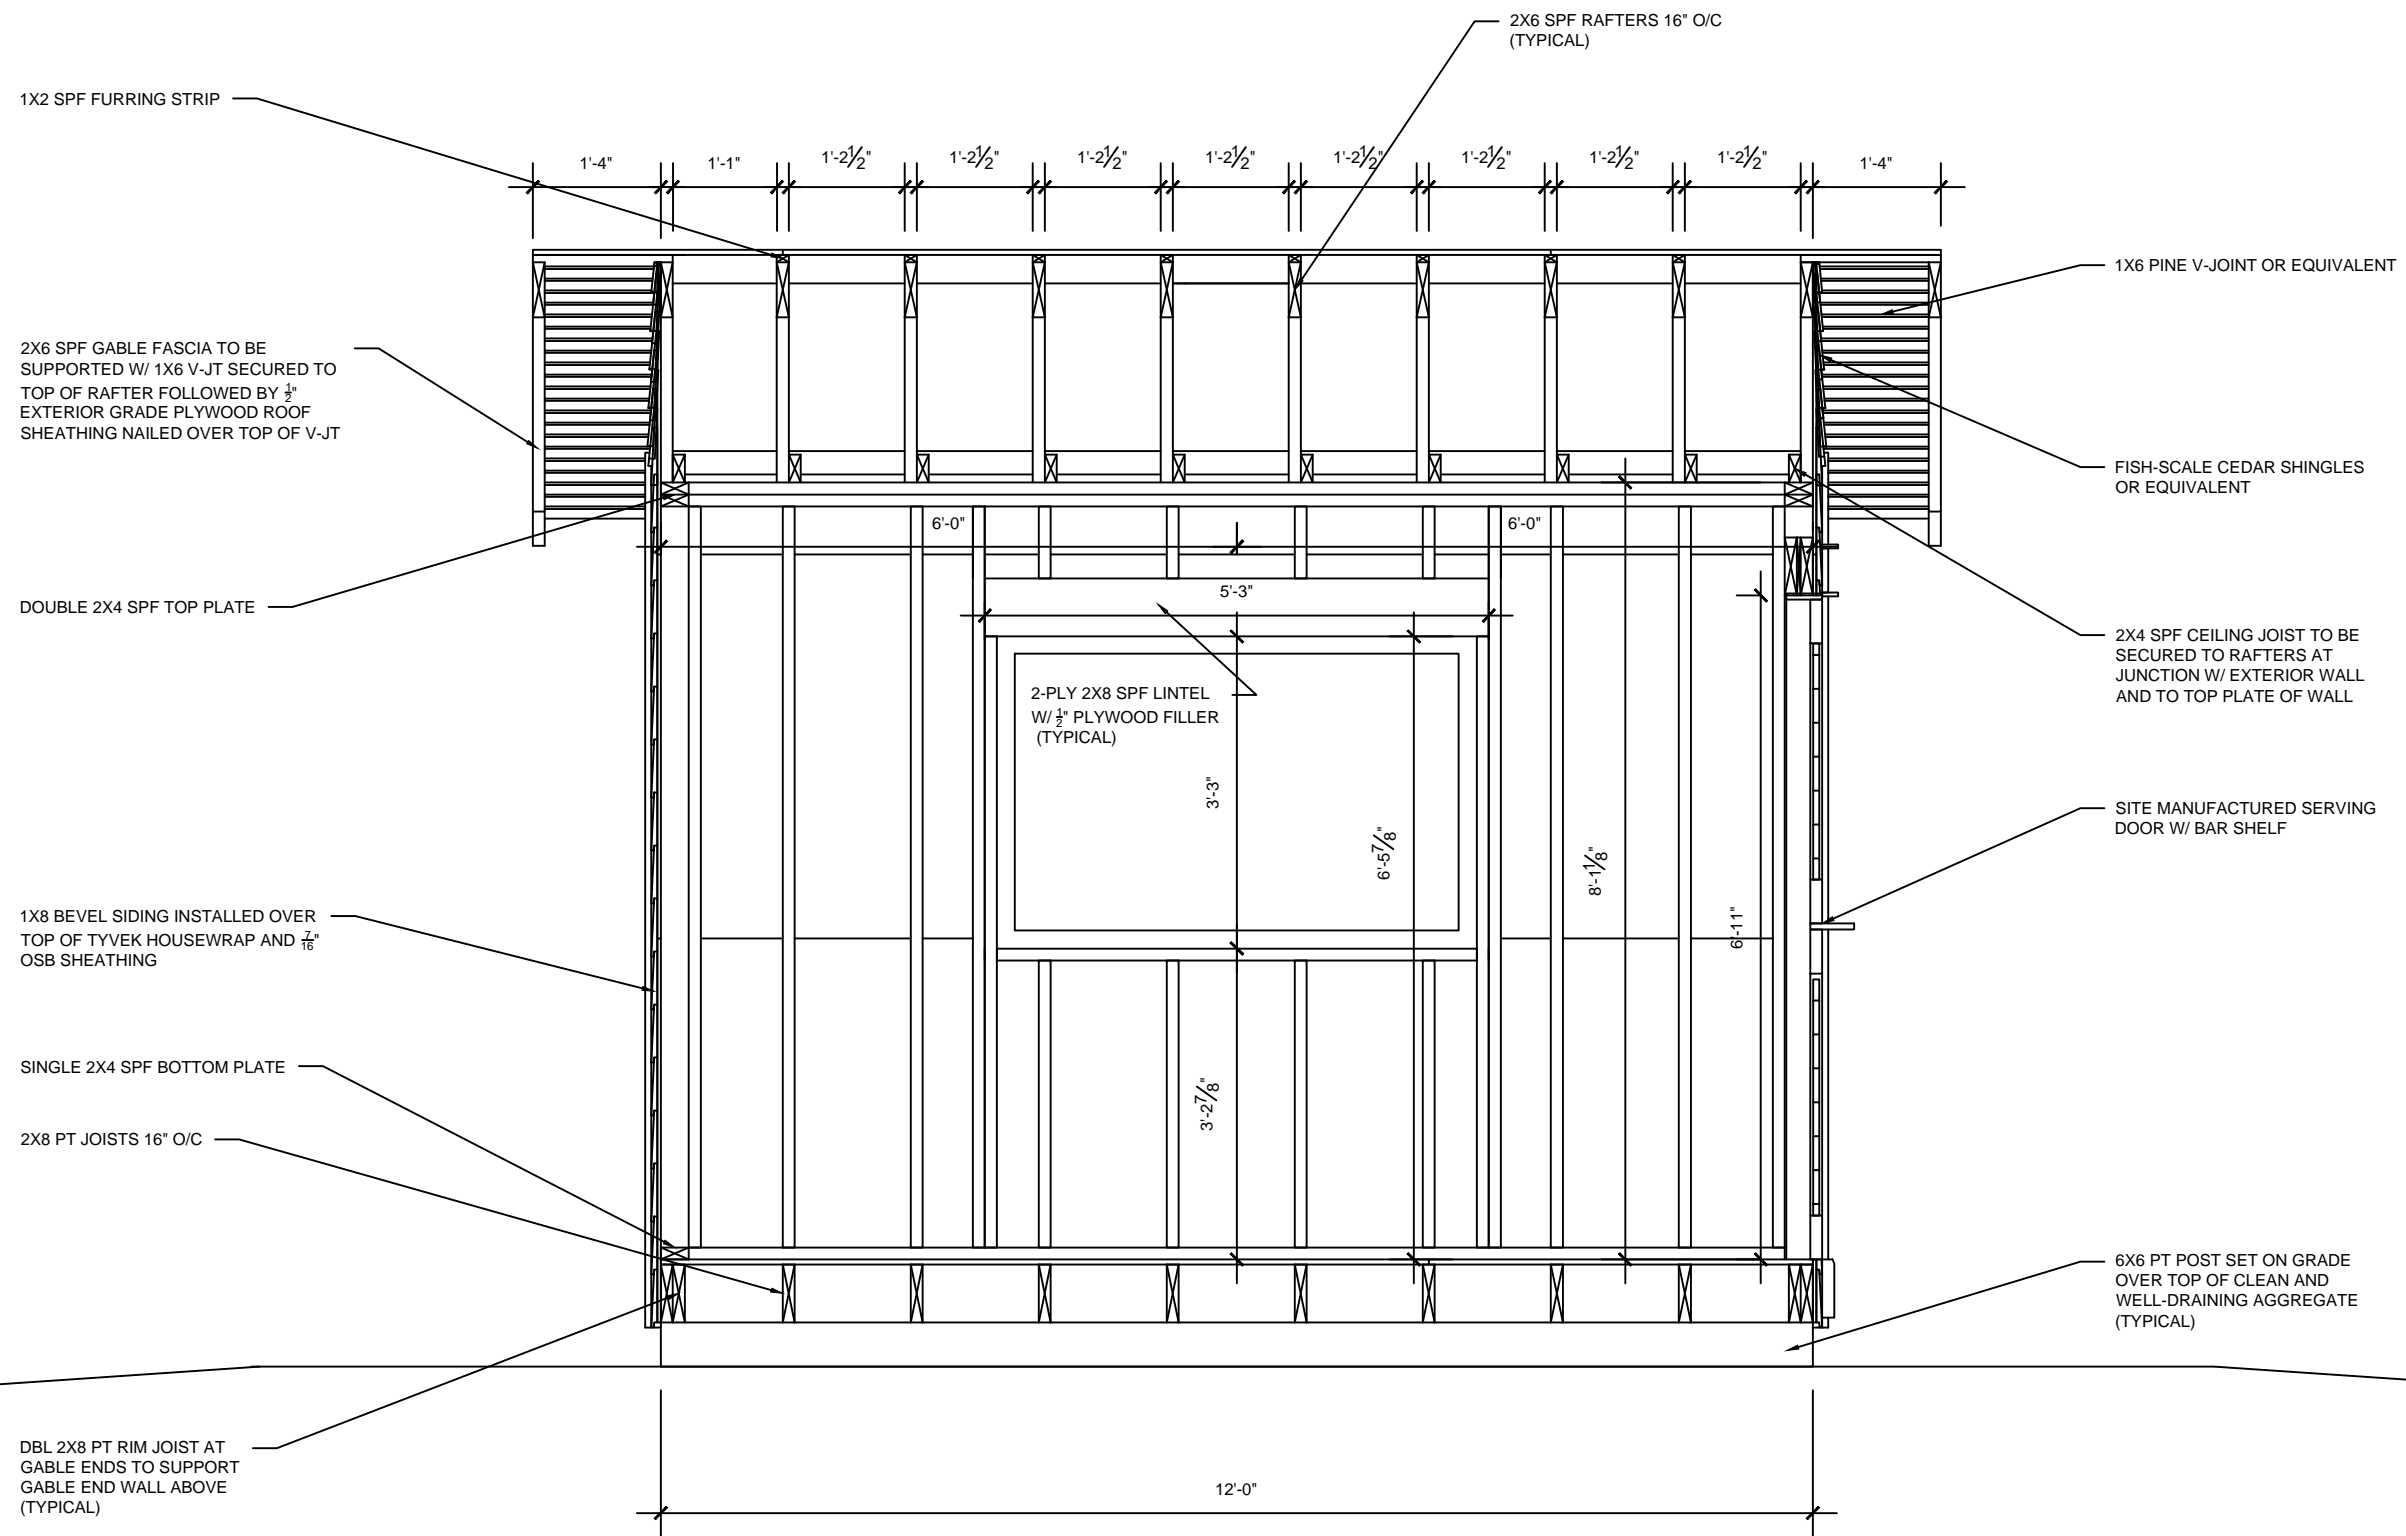

**GENERAL NOTES:**

- CONTRACTOR/BUILDER TO VERIFY ALL DIMENSIONS.
- DO NOT SCALE DRAWINGS.
- ALL MANUFACTURED MATERIALS TO BE HANDLED AND STORED AS PER MANUFACTURERS INSTRUCTIONS.
- CONTRACTOR/BUILDER IS RESPONSIBLE FOR ARRANGING ALL INSPECTIONS AS PER O.B.C.
- ALL HEALTH AND SAFETY REGULATIONS TO BE FOLLOWED WITH REGARDS TO CONSTRUCTION OF THIS PROJECT.
- CONTRACTOR TO ENSURE THAT EXCAVATION OF NEW FOOTINGS DOES NOT DISTURB EXISTING FOOTINGS.
- ALL DIMENSIONS ARE ROUGH-FRAMED DIMENSIONS AND DO NOT ACCOUNT FOR OR INCLUDE ANY EXTERIOR FINISHED, TRIMS, SIDINGS, ETC.

**BUILDING CODE DESIGNS**

1785 FERN GLEN ROAD  
 EMSDALE, ON  
 P0A 1J0  
 (705)571-4811  
 FIRM B.C.I.N. 40400  
 INDIVIDUAL B.C.I.N. 38725

Project: **SNUG COTTAGE NEW ENGLAND SHED**

Drawn By: SE

Date: 22-11-15

**SHEET:  
6 OF 6**